


Weight	290 KG
Max. Weight	500 KG/m²
Cubic Capacity	5.4 m³
Floor Area	3.9 m²

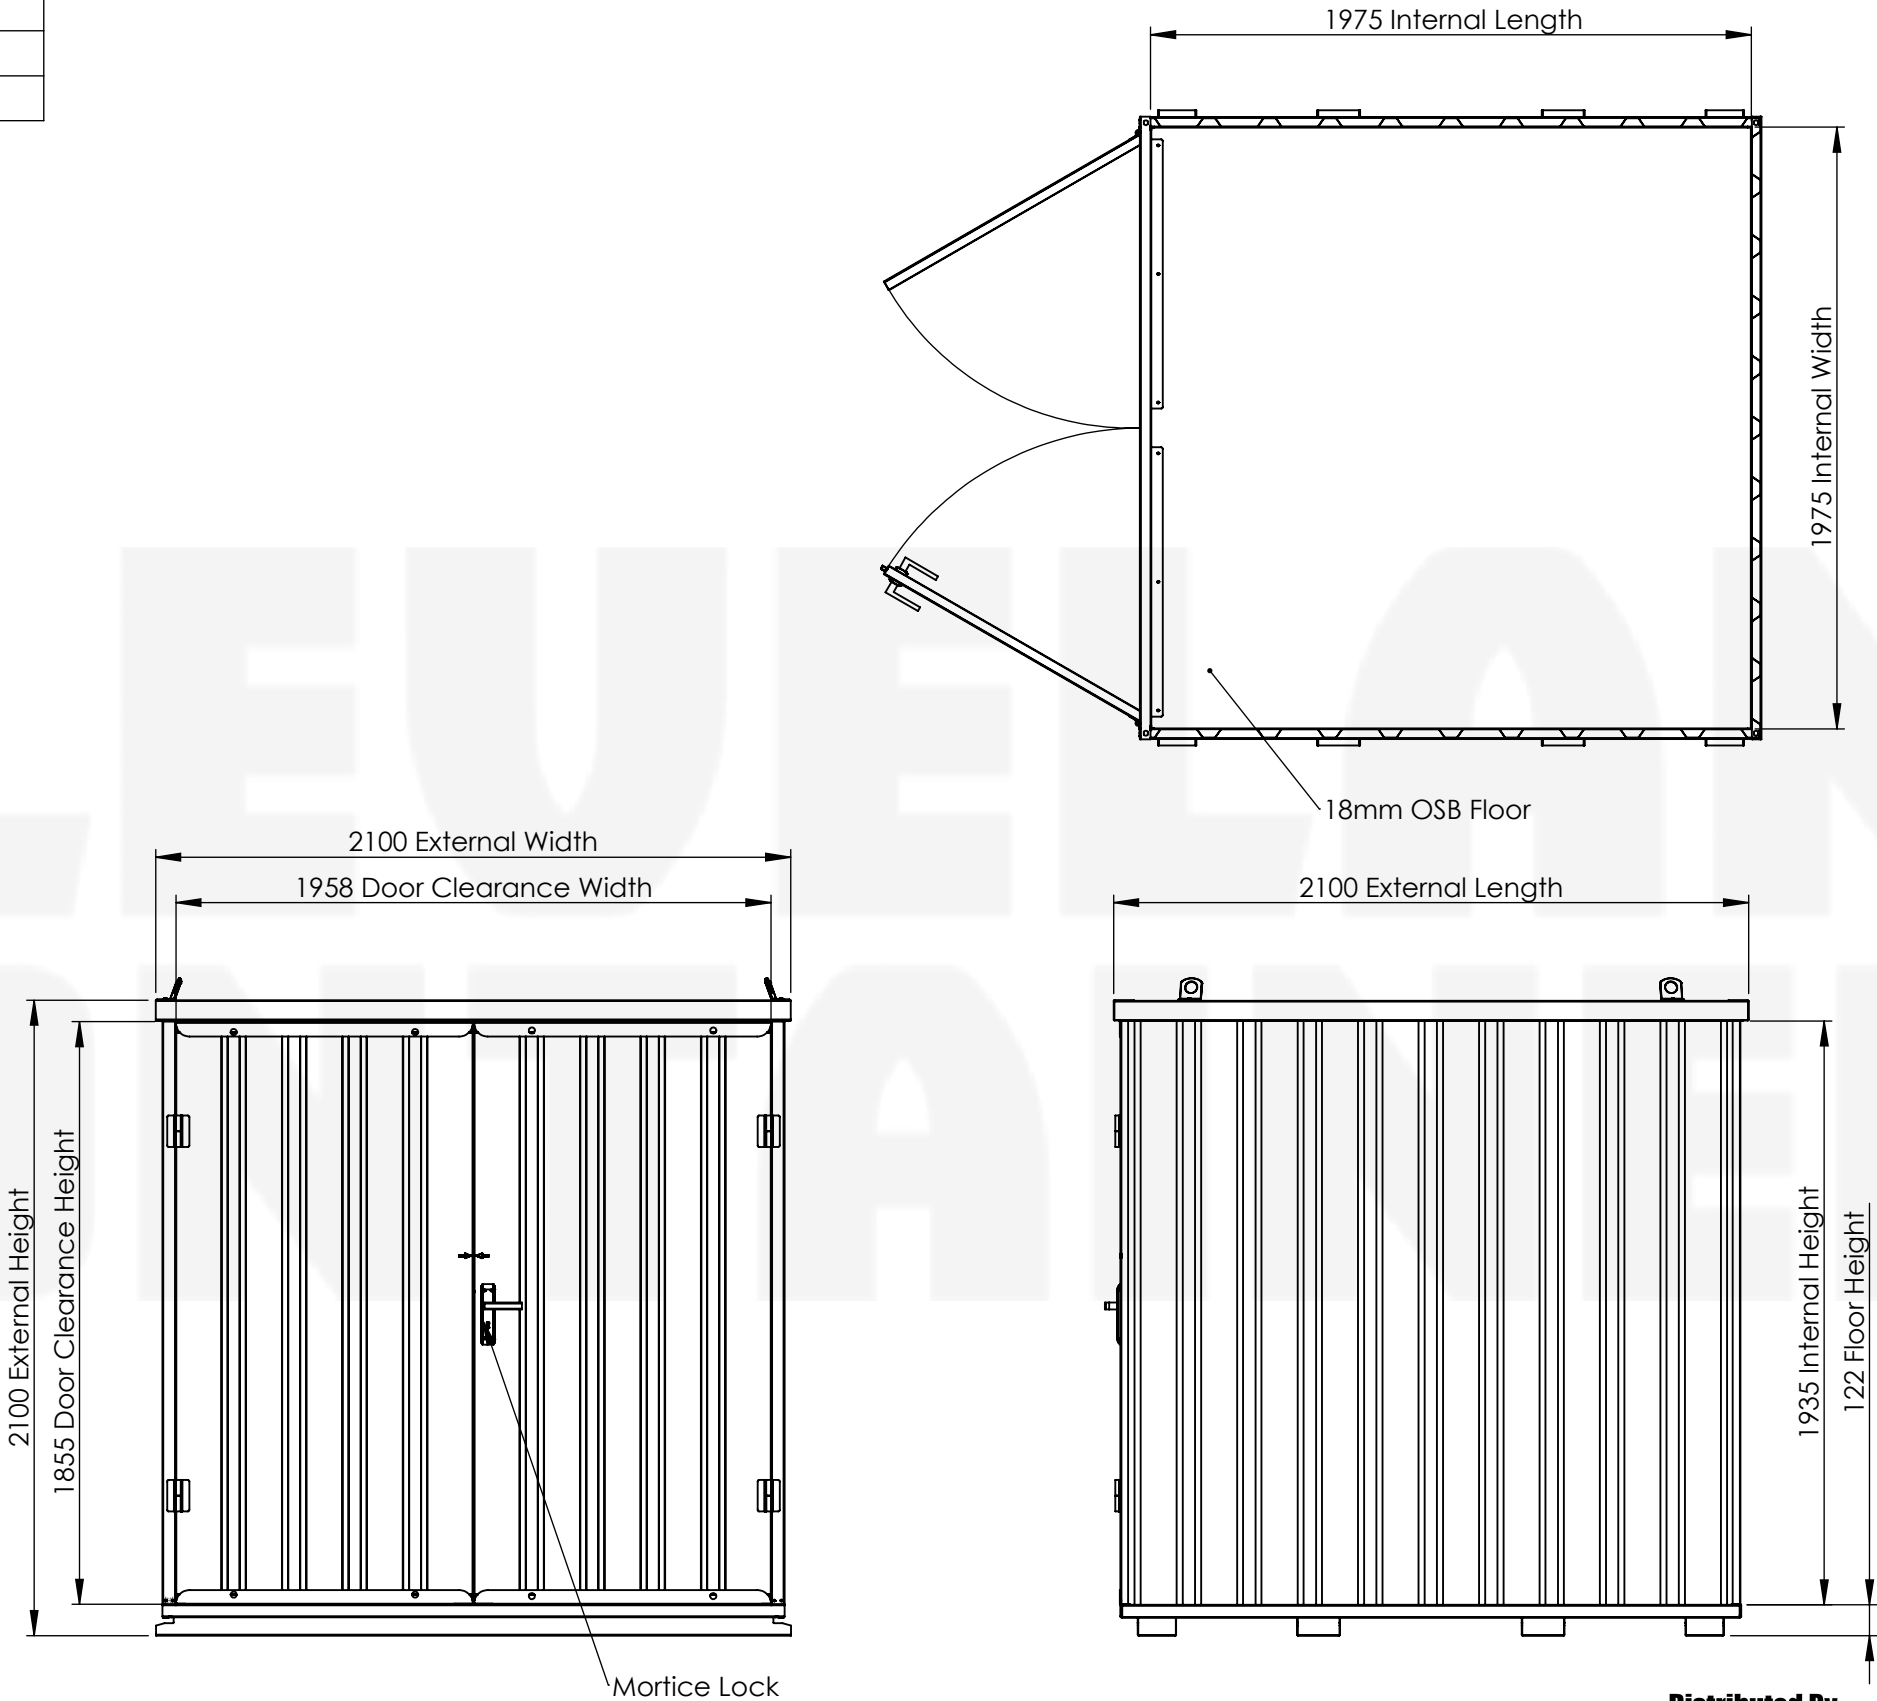

	NAME	SIGNATURE	DATE
DRAWN	JM		10/01/2019
APPV'D			

© 2019 Cleveland Containers

Preliminary Drawing for Information Only	
REVISION:	DO NOT SCALE DRAWING
PROJECT:	
DESCRIPTION:	A3
2x2 Flatpack Container	
SCALE: 1:25 (UNLESS STATED OTHERWISE)	SHEET 1 OF 1